
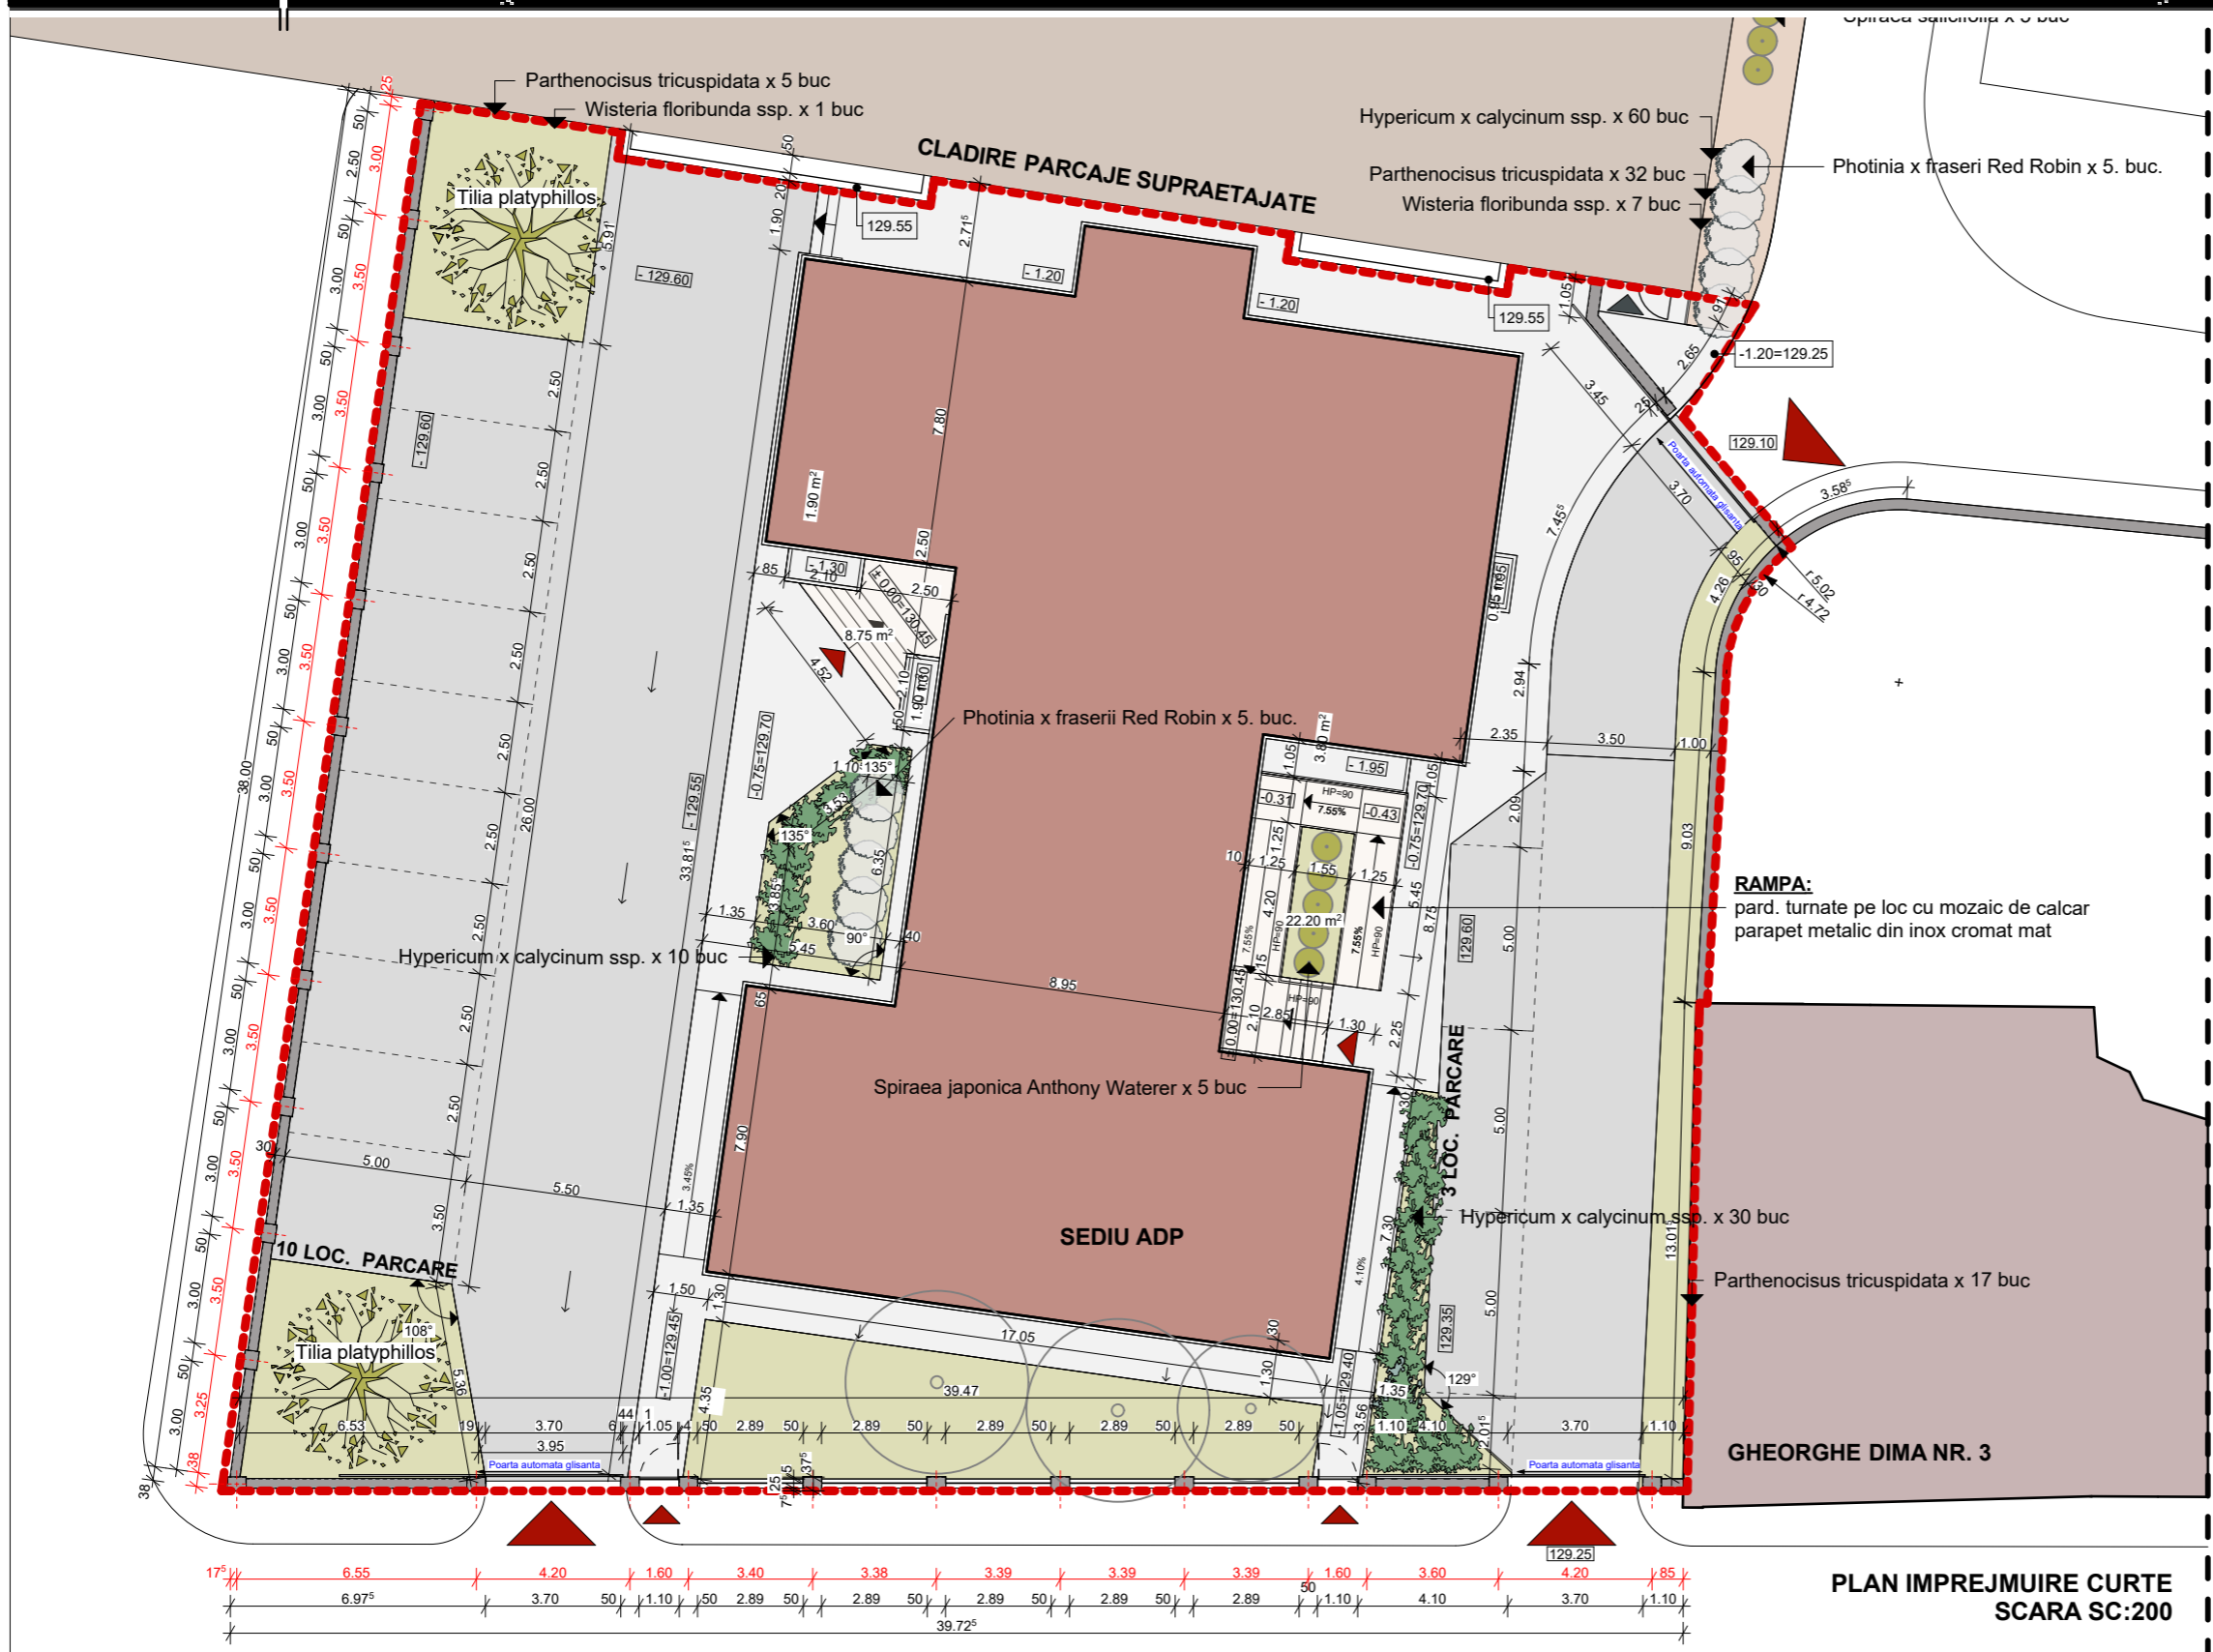


FATADAGARD SCARA SC:100

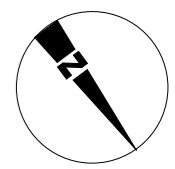

LEGENDA:

- LIMITA LUATA IN STUDIU
- IMOBIL STUDIAT
CU NR.CF 187729, NR. CADASTRAL 187729
- CLADIRE PARCAJE SUPRAETAJATE
- CONSTRUCTII EXISTENTE
- SPATII VERZI
- SUPRAFETE CU SCOARTA DE COPAC
- ACCESE IMOBIL STUDIAT
- ARBORI EXISTENTI
- ARBORI PROPUSI
- ARBUSTI PROPUSI

Ac= 425.70 mp
Ad=1116.40 mp
STEREN=1016 mp
POT=41.90 %
CUT=1,10

PLAN IMPREJMUIRE CURTE
SCARA SC:200

Str.Gheorghe Dima

<p>Lucrarea: Amenajare lucrari ext. la sediul administrativ S.C. A.D.P. S.A. ORADEA , Oradea</p> <p>Beneficiar: S.C. A.D.P. S.A. ORADEA</p>		<p>PR. NR. 560/2016</p>	<p>S.R.L. ORADEA</p> <p>PRO-ARH</p>
<p>Sef proiect: arh. Pafka Ernest</p>		<p>PL. NR. 3/A</p>	
<p>Proiectat: arh. Pafka Ernest</p> <p>Intocmit: arh. Mara Vida</p>		<p>04.2016</p>	

TRASARE GARD - SCARA 1:200
VEDERE GARD - SCARA 1:100