


CLADIRE PARCAJE SUPRAETAJATE

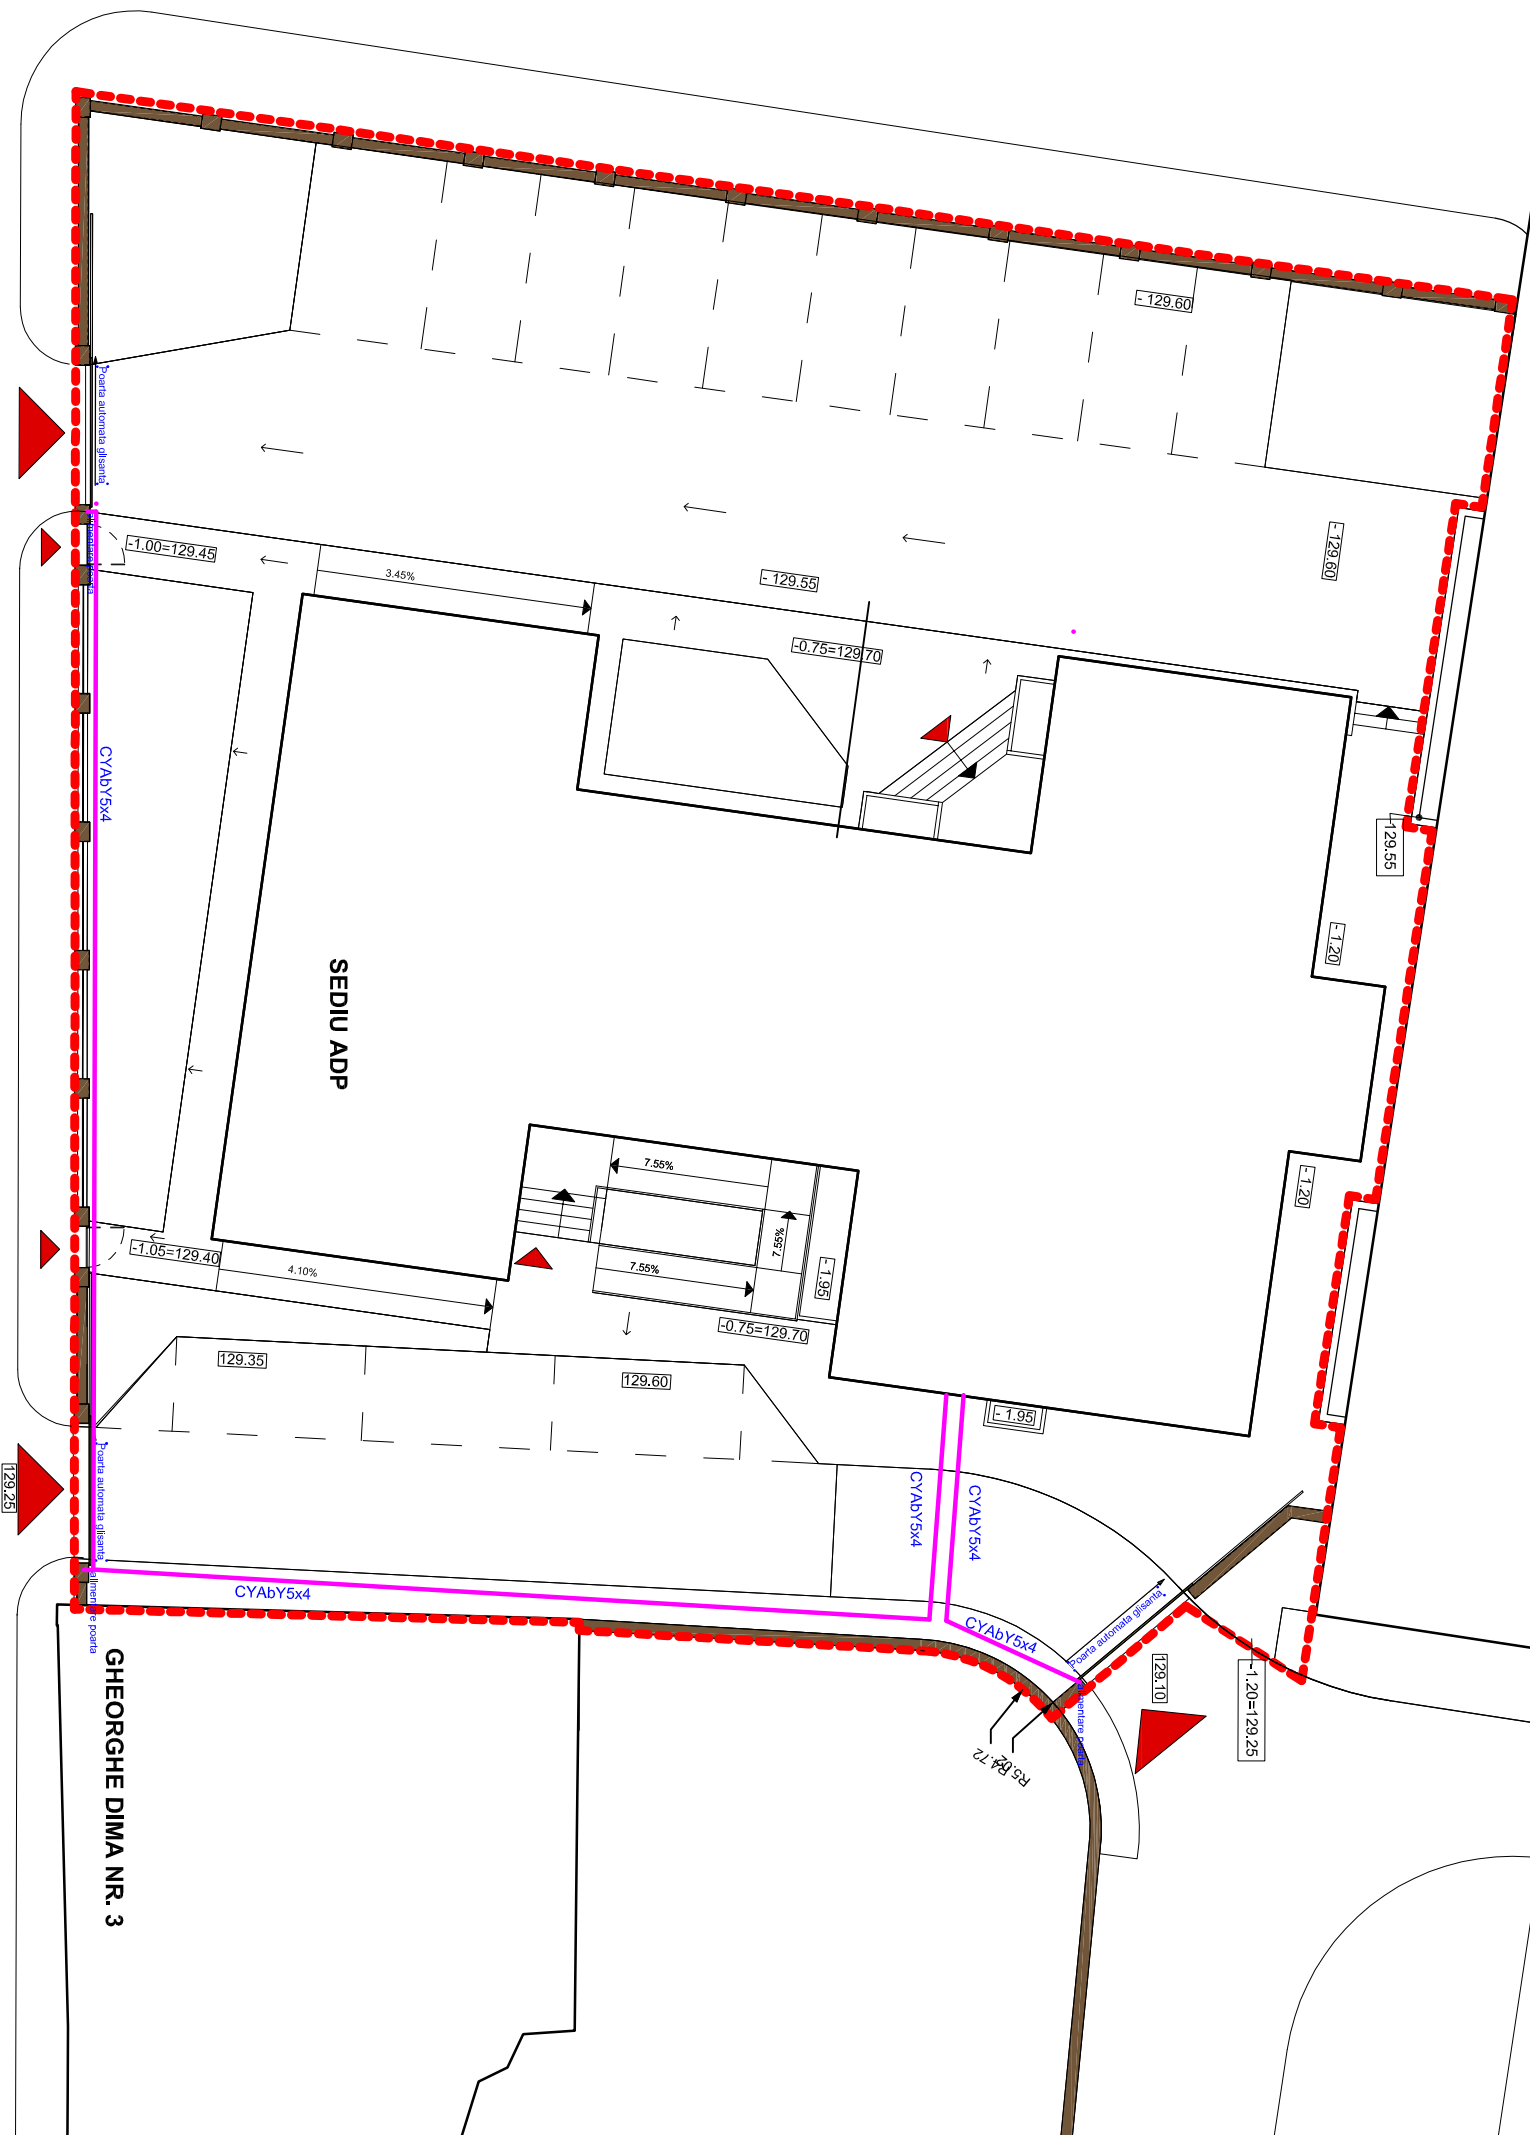

LEGENDA:

— Cablu armat tip CYABY5X4 montat ingropat
in pamant la 0.7m

In tabloulu TG al cladirii se vor monta doua intreruptoare
automate mici tetrapolare cu protectie diferentiaa,
4P, 20A, C, 30mA, 6kA

Str. Gheorghe Dima

Lucrarea: Amenajare lucrari ext. la sediul administrativ S.C. A.D.P. S.A. ORADEA
Beneficiar: S.C. A.D.P. S.A. ORADEA
Sef proiect: arh. Pafka Ernest
Proiectat: Ing. Fumurescu Sorin
Intocmit: Ing. Fumurescu Sorin

PR. NR.
560/2016
PL. NR.
1/E
INSTALATII ELECTRICE EXTERIOARE
SCARA 1:200
04.2016

S.R.L. ORADEA
PRO-ARH