


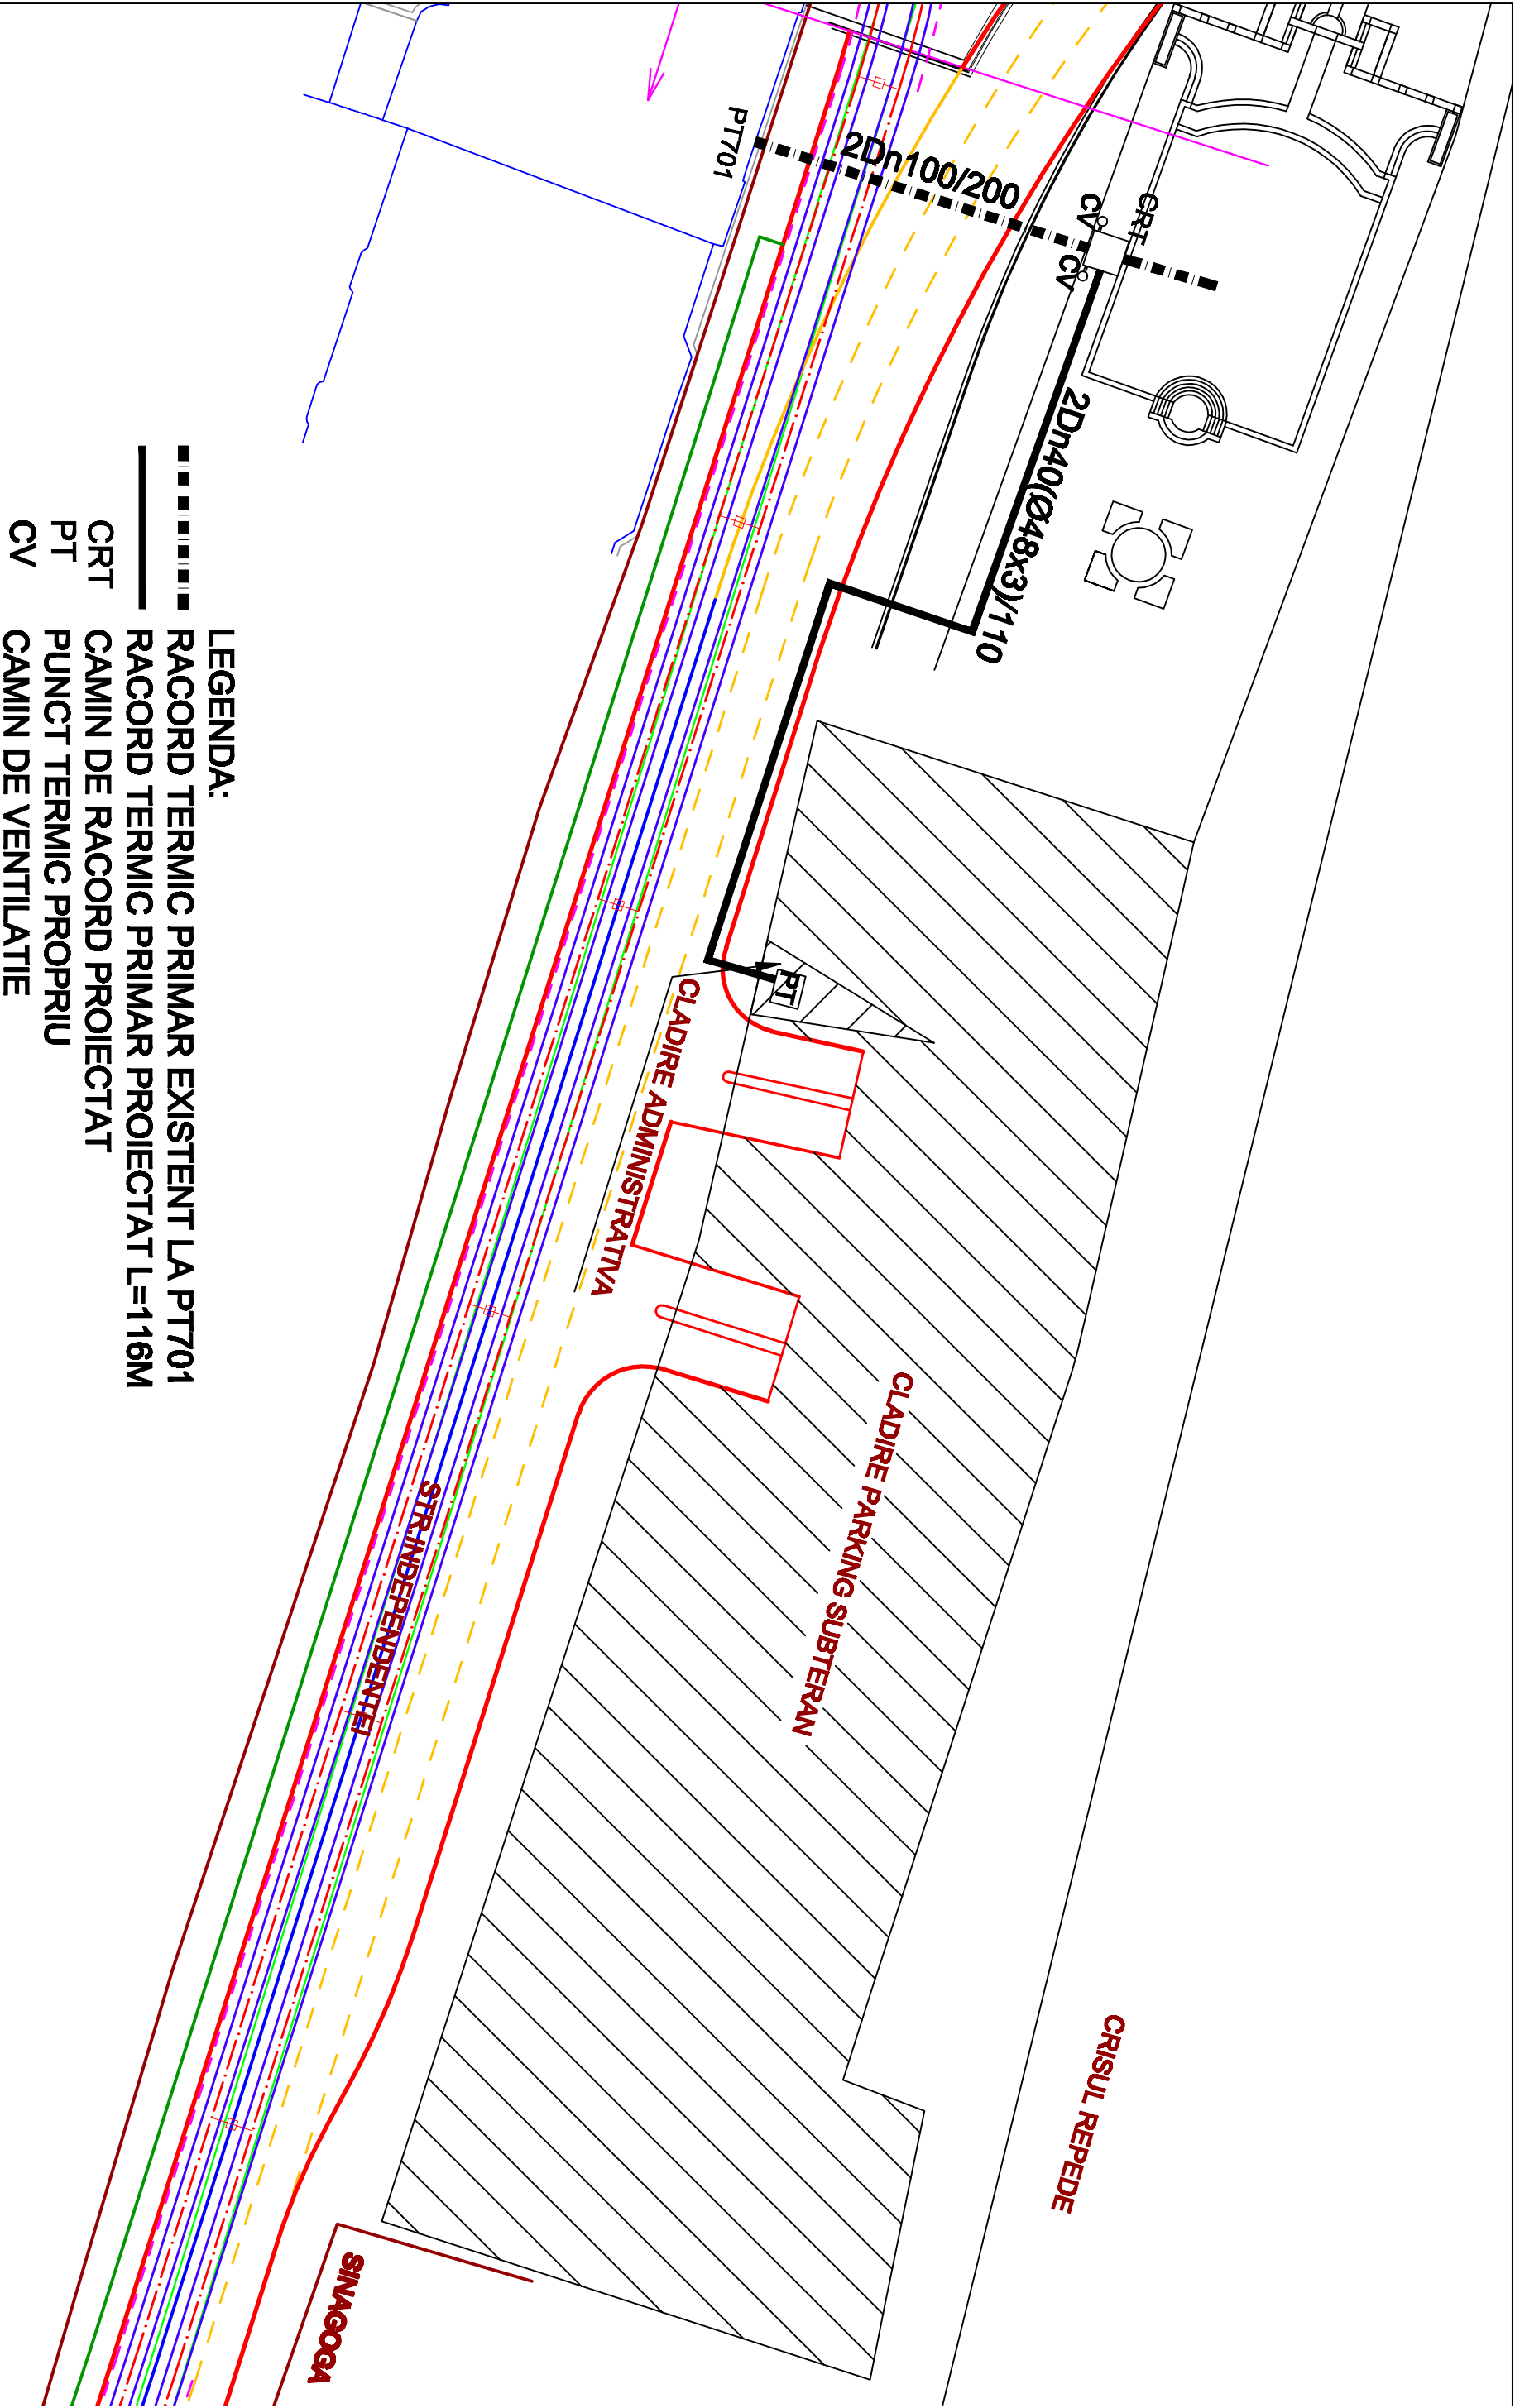

- LEGENDA:
- RACORD TERMIC PRIMAR EXISTENT LA PT701
 - RACORD TERMIC PRIMAR PROIECTAT L=116M
 - CAMIN DE RACORD PROIECTAT
 - CRT PUNCT TERMIC PROPRIU
 - CV CAMIN DE VENTILATIE

SC GLOBAL SERV SRL		Beneficiar: SC ADMINISTRATIA DOMENIULUI PUBLIC SA Lucrare: RACORD TERMIC PRIMAR CLADIRE PARKING SUBTERAN STR. INDEPENDENTEI		3618/ 2015
SEF PROIECT	ING. IONAS SORIN	1:500	PLAN DE SITUATIE	1RT
PROIECTAT	ING. IONAS SORIN	MAL. 2015		
VERIFICAT	ING. IONAS DOINA			