


SECTIUNE LONGITUDINALA PASAJ

Scara 1 : 50

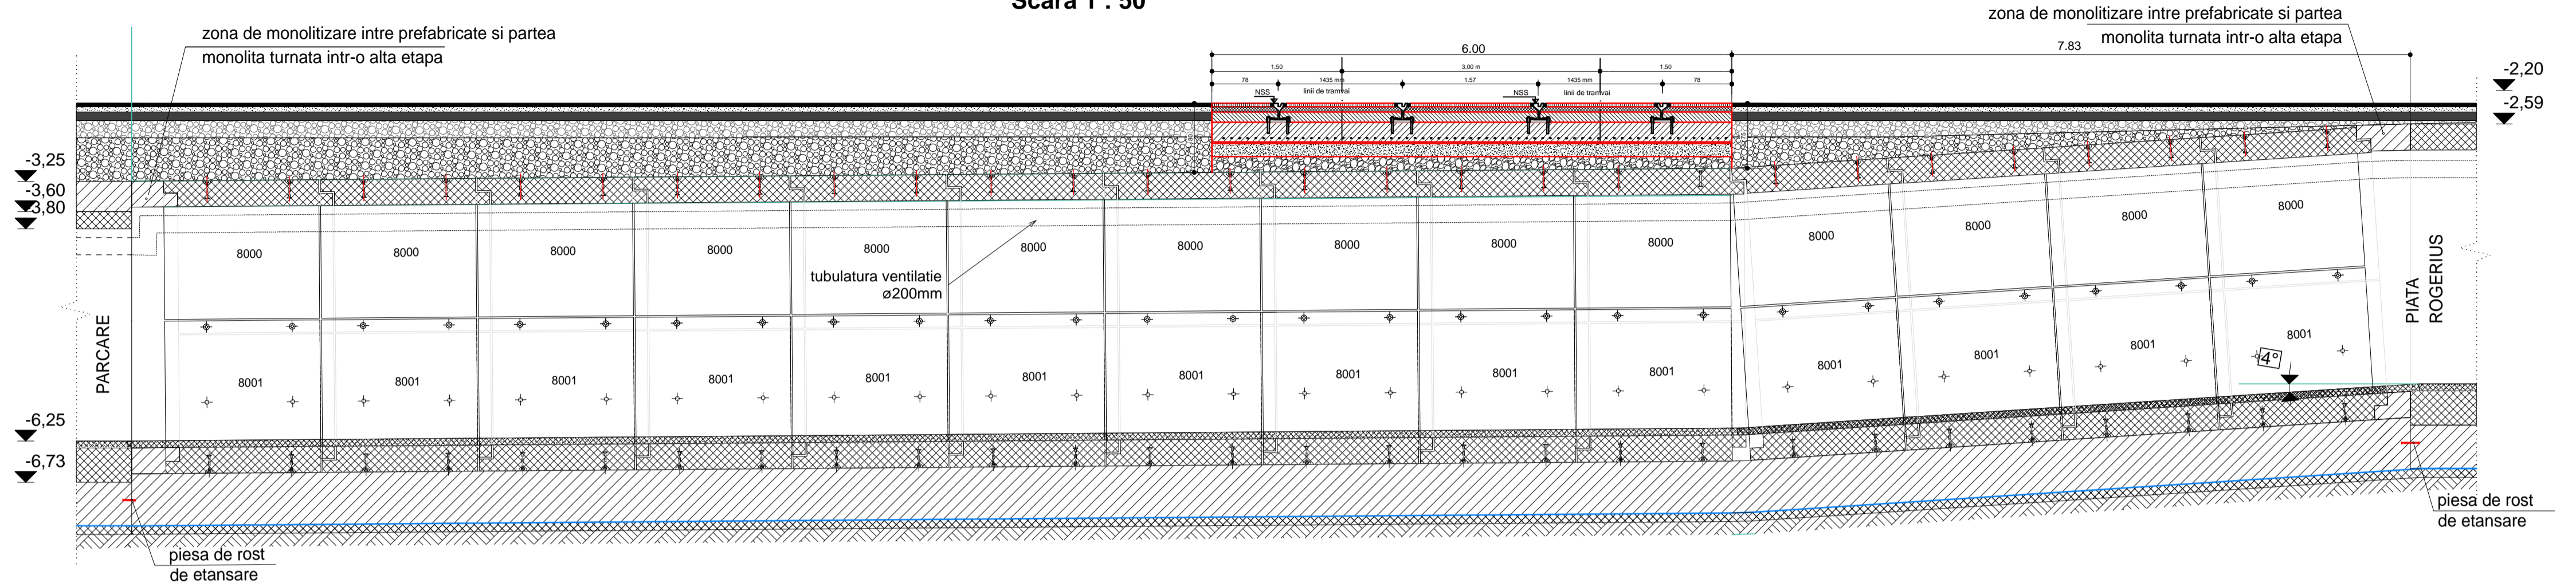

DETALII SECTIUNE TRANSVERSALA LINII TRAMVAI


Scara 1 : 20


ALCATUIRE STRATURI RUTIERE

- strat uzura (imbracaminte) din beton asfaltic tip BA16 de 4 cm grosime
- strat de legatura din binder de criblura tip BAD20 de 6 cm grosime
- strat de baza din anrobat bituminos AB31,5 de 10 cm grosime
- dala de beton C30/37 de 23cm grosime armata cu plasa PC52 100x100x10mm
- covor de cauciuc 2cm grosime, pe latimea pasajului
- strat superior de fundatie din balast stabilizat cu ciment de 15cm grosime
- strat de fundatie din balast compactat 100% de 15-20 cm grosime

zona de monolitizare

7.83

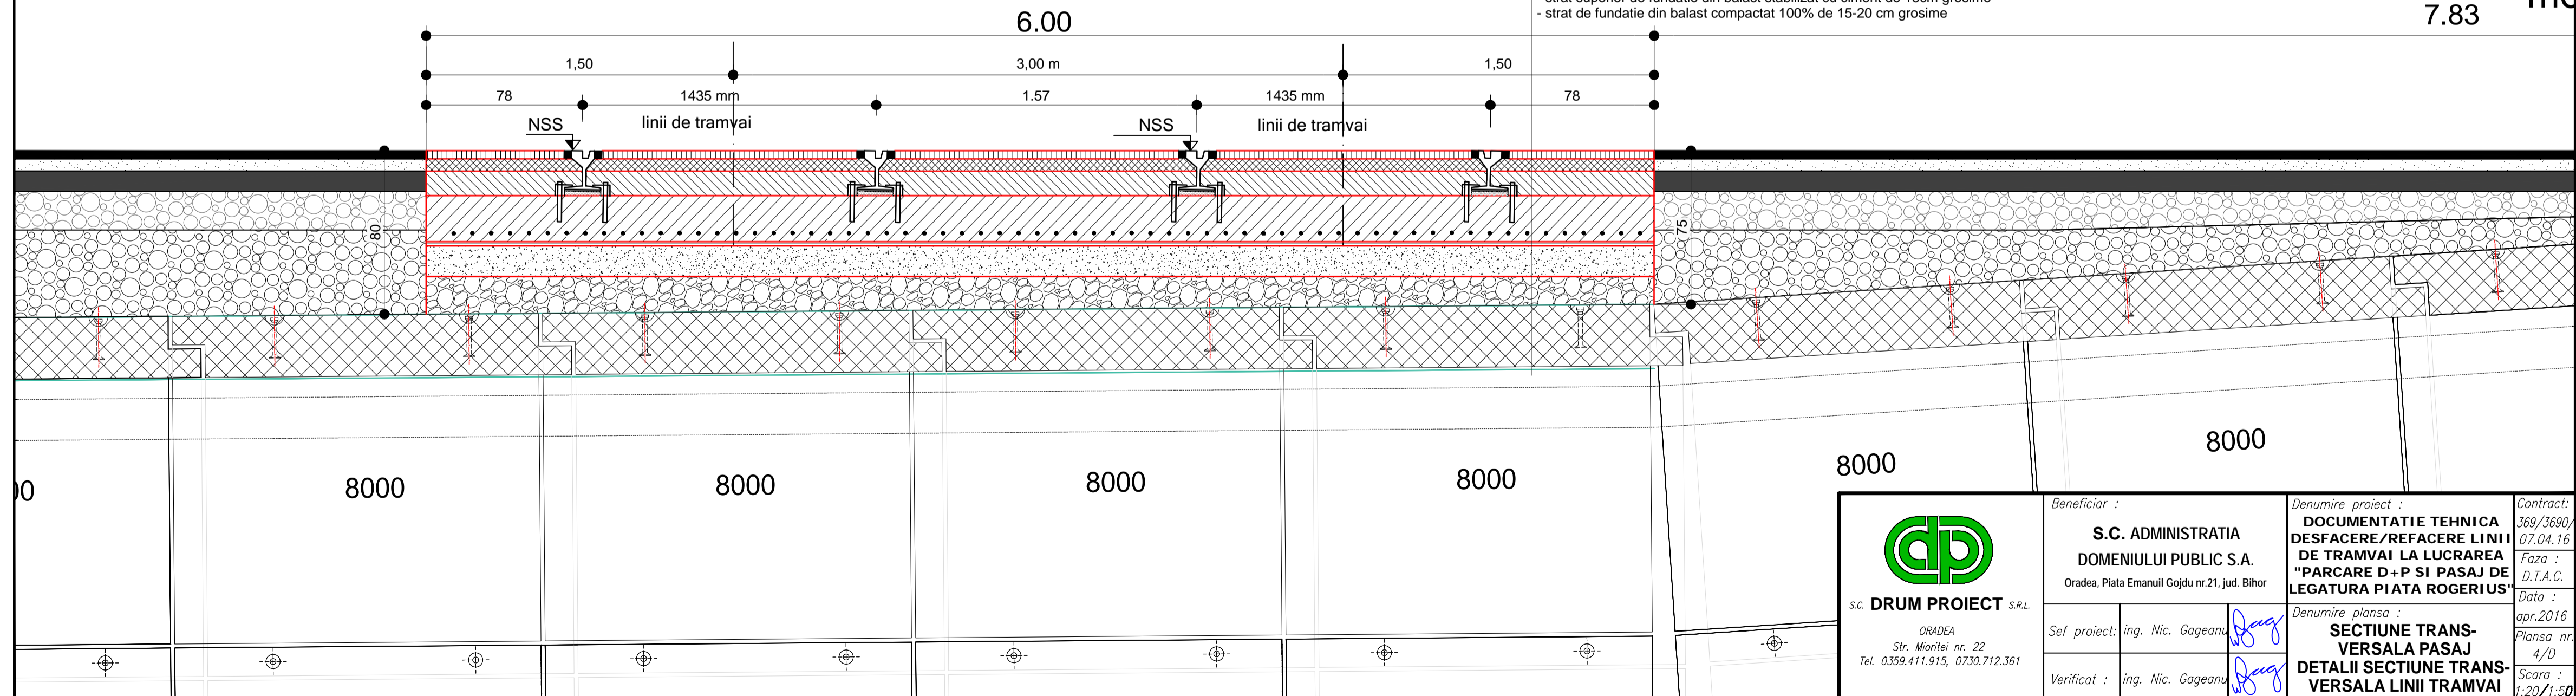

 S.C. DRUM PROIECT S.R.L. ORADEA Str. Mioritei nr. 22 Tel. 0359.411.915, 0730.712.361	Beneficiar :		Denumire proiect :		Contract:
	S.C. ADMINISTRATIA DOMENIULUI PUBLIC S.A.		DOCUMENTATIE TEHNICA DESFACERE/REFACERE LINII DE TRAMVAI LA LUCRAREA "PARCARE D+P SI PASAJ DE LEGATURA PIATA ROGERIUS"		369/3690/07.04.16
	Oradea, Piata Emanuil Gojdu nr.21, jud. Bihor				Faza : D.T.A.C.
					Data : apr.2016
Sef proiect: ing. Nic. Gageanu		Denumire plansa :		Plansa nr. 4/D	
Verificat : ing. Nic. Gageanu		SECTIUNE TRANSVERSALA PASAJ DETALII SECTIUNE TRANSVERSALA LINII TRAMVAI		Scara : 1:20/1:50	